


3929 - 19th STREET,
SAN FRANCISCO, CA

0' 10' 20' SITE PLAN

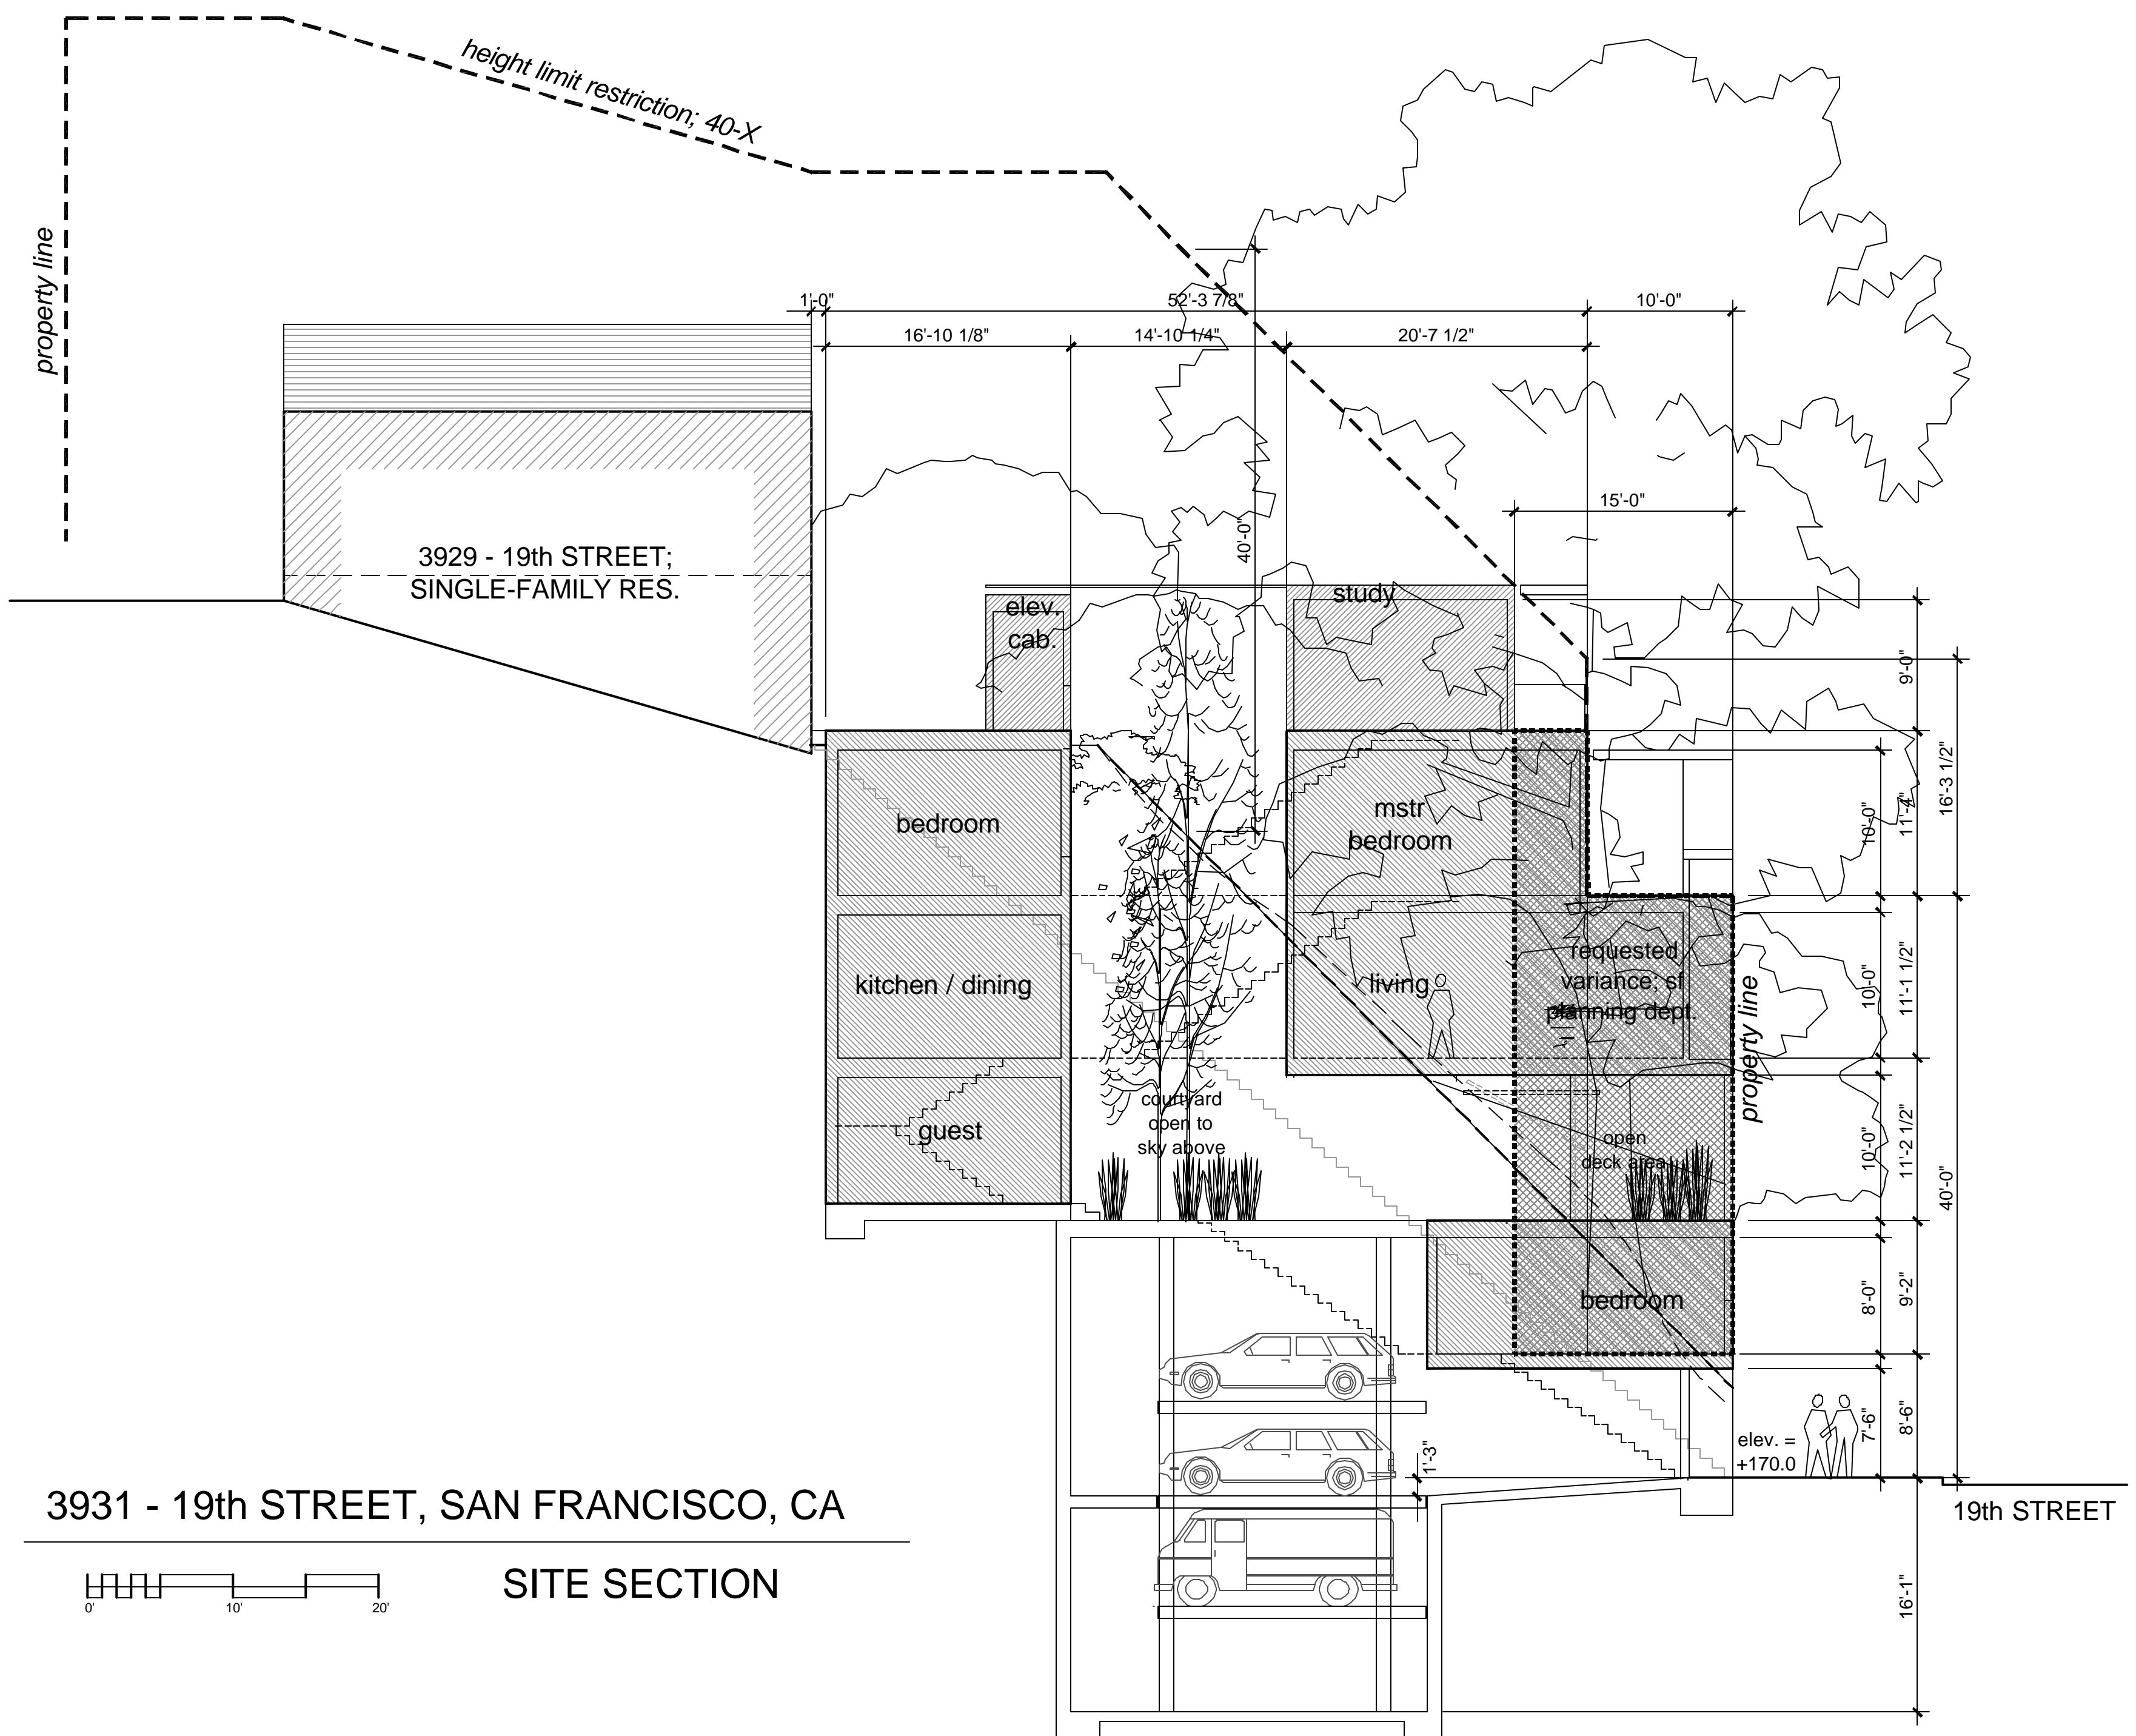


3931 - 19th STREET, SAN FRANCISCO, CA

0' 10' 20' SITE SECTION

△ REVISIONS:

Residential Proposal at
3931 - 19th Street
San Francisco, CA

55 gilbert street
san francisco
california
94103
tel: 415 503 0212
fax: 415 503 0312

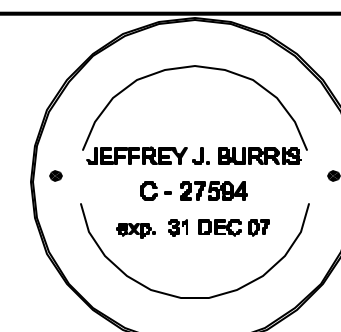

studio
12
architecture

JOB #: 2005-05
SCALE: AS NOTED
DATE: 12 Dec 2005
DRAWN BY: JB